

112AP-1672H32087
 3 BEDROOM 2 BATH
 72'-0" x 15'-2"
 1092 SQ. FT. TOTAL

CHAMPION
HOME BUILDERS

755 W. BIG BEAVER ROAD, SUITE 1000 TROY, MI 48064
 PHONE: 248-614-8200

MODIFICATIONS

PROJECT:
112AP-1672H32087
3 BD 2 BTH


DRAWN BY: A.GOULD
 DATE: 08-21-23
 SCALE: 3/16" = 1'-0"

TITLE:
LITERATURE
PLAN


FILENAME: 112AP-1672H32087

SHEET:
L-101


PROPRIETARY AND CONFIDENTIAL
 THESE DRAWINGS AND SPECIFICATIONS ARE ORIGINAL,
 PROPRIETARY AND CONFIDENTIAL MATERIALS OF CHAMPION.
 COPYRIGHT © 1976-2024 BY CHAMPION

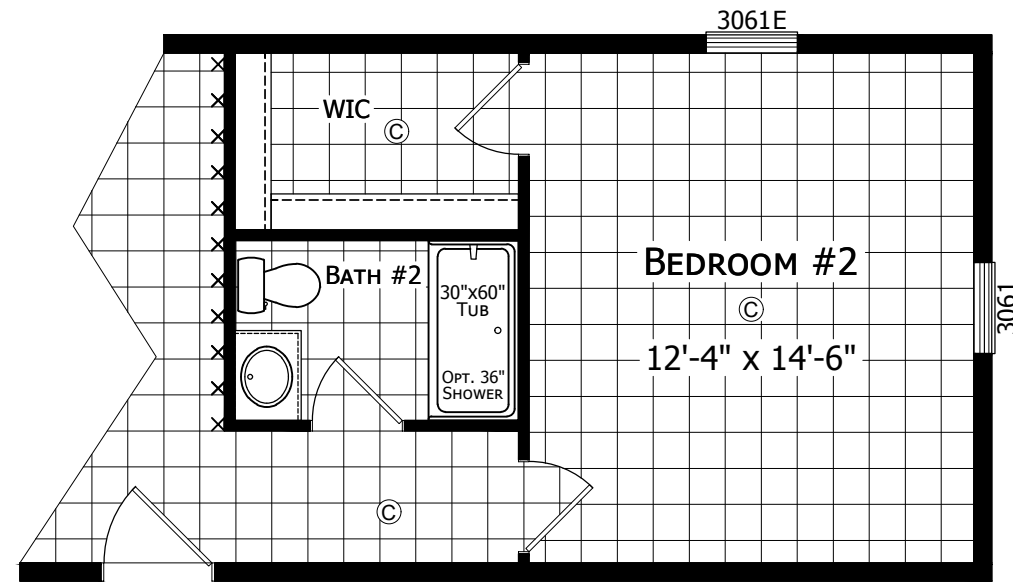

2 BEDROOM OPTION

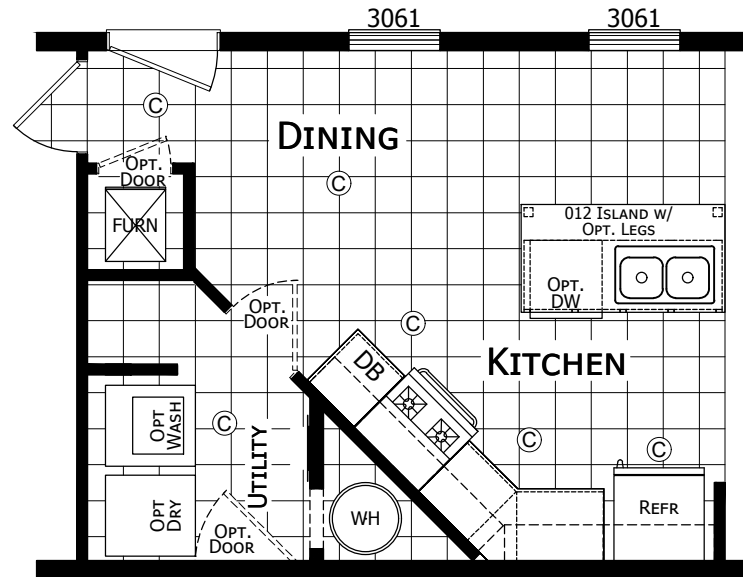

KITCHEN OPTION

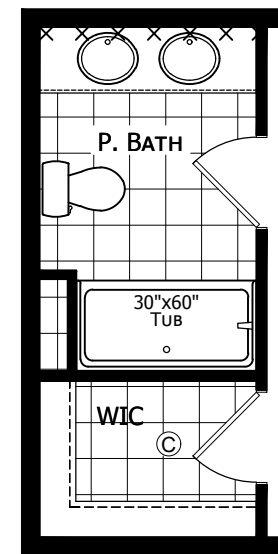

PRIMARY BATH OPTION

MODIFICATIONS

PROJECT:
112AP-1672H32087
3 BD 2 BTH

DRAWN BY: A.GOULD
DATE: 08-21-23
SCALE: 3/16" = 1'-0"

TITLE:
LITERATURE
PLAN OPTIONS


FILENAME: 112AP-1672H32087

SHEET:
L-102

PROPRIETARY AND CONFIDENTIAL
THESE DRAWINGS AND SPECIFICATIONS ARE ORIGINAL,
PROPRIETARY AND CONFIDENTIAL MATERIALS OF CHAMPION.
COPYRIGHT © 1976-2024 BY CHAMPION

CHAMPION
HOME BUILDERS

756 W. BIG BEAVER ROAD, SUITE 1000, TROY, MI 48064
PHONE: 248-614-8200

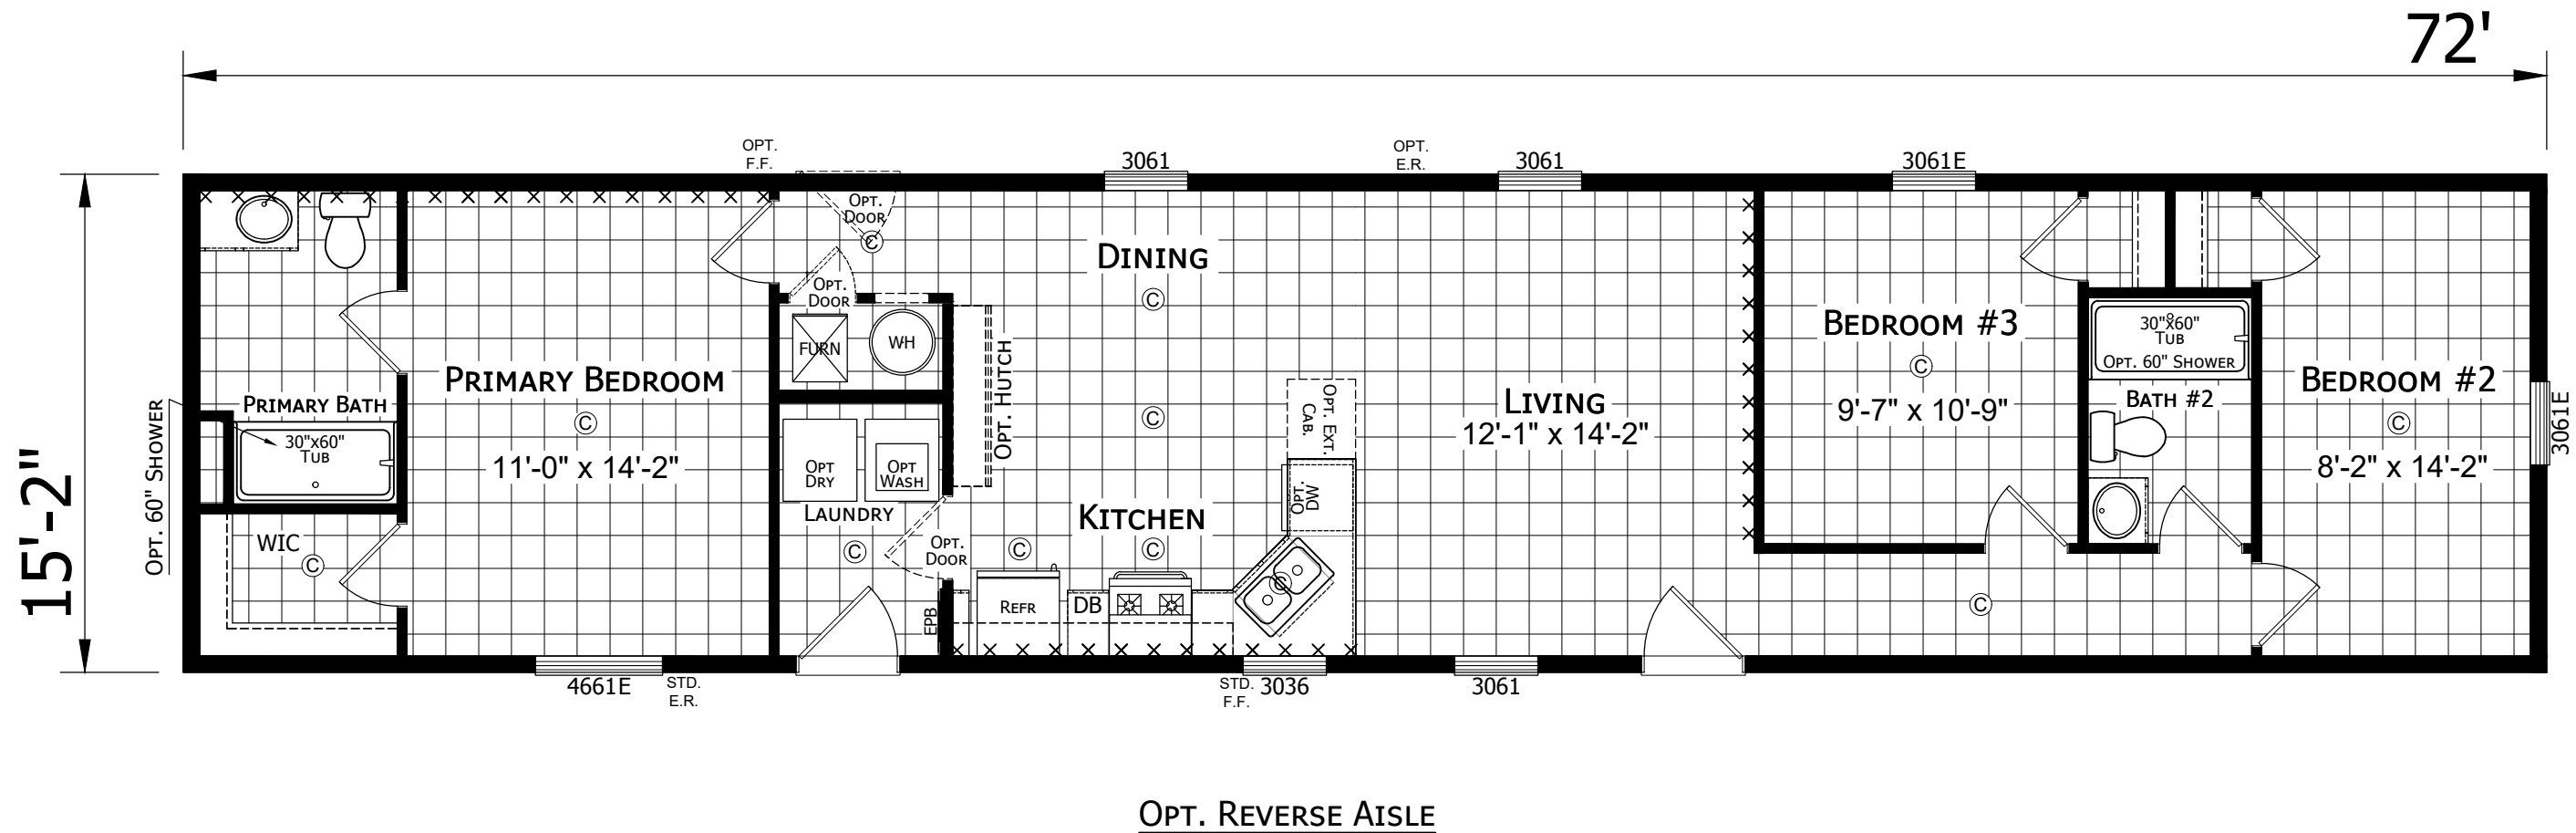

**CHAMPION
HOME BUILDERS**

755 W. BIG BEAVER ROAD, SUITE 1000 TROY, MI 48064
PHONE: 248-614-8200

MODIFICATIONS

PROJECT:
**112AP-1672H32087
3 BD 2 BTH**

DRAWN BY: A.GOULD
DATE: 08-21-23
SCALE: 3/16" = 1'-0"

TITLE:
**LITERATURE
PLAN OPTIONS**

FILENAME: 112AP-1672H32087

SHEET:
L-103

PROPRIETARY AND CONFIDENTIAL
THESE DRAWINGS AND SPECIFICATIONS ARE ORIGINAL,
PROPRIETARY AND CONFIDENTIAL MATERIALS OF CHAMPION.
COPYRIGHT © 1976-2024 BY CHAMPION