


CHAMPION
 MANUFACTURED BEAUTIFULLY™
 308 SHERIDAN DRIVE TOPEKA, IN 46571

MODIFICATIONS


PROJECT: 1680 277
 76'-0" x 15'-2"
 3 BD 2 BTH
 DRAWN BY: T. COWLEY
 DATE: 09-10-19
 SCALE: 3/16" = 1'-0"

TITLE: LITERATURE PLAN
 FILENAME: 1680 277

SHEET: L-101
 PROPRIETARY AND CONFIDENTIAL
 THESE DRAWINGS AND SPECIFICATIONS ARE ORIGINAL,
 PROPRIETARY AND CONFIDENTIAL MATERIALS OF CHAMPION.
 COPYRIGHT © 1976-2018 BY CHAMPION

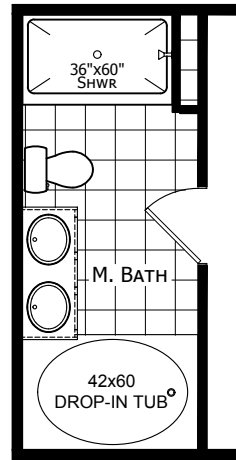

OPTIONAL MASTER BATH

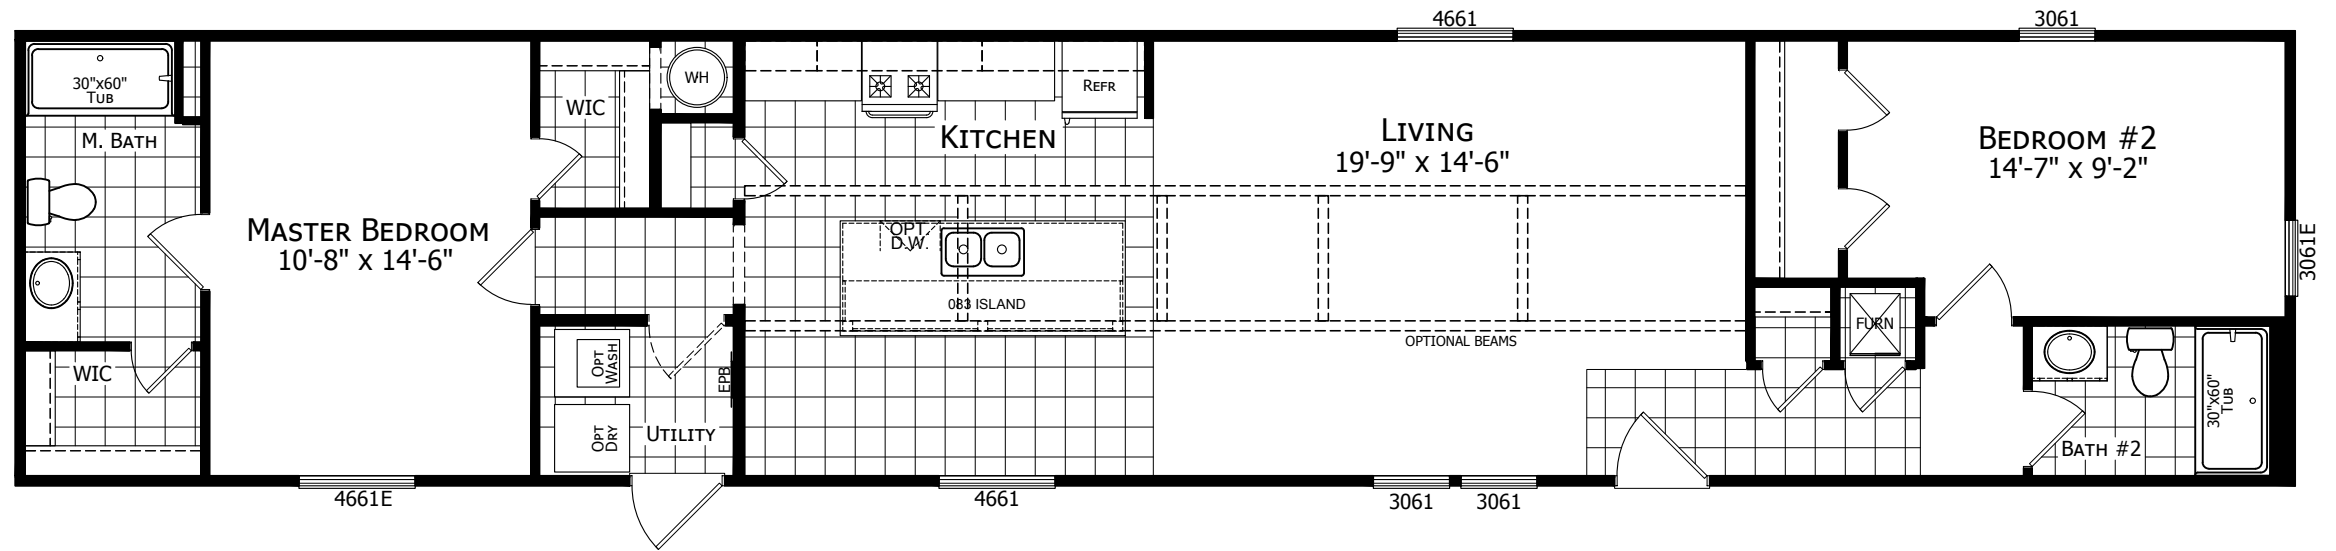

OPTIONAL 2 BEDROOM

CHAMPION

MANUFACTURED BEAUTIFULLY™

308 SHERIDAN DRIVE TOPEKA, IN 46571

MODIFICATIONS

PROJECT: 1680 277
76'-0" x 15'-2"
3 BD 2 BTH

DRAWN BY: T. COWLEY
DATE: 09-10-19
SCALE: 3/16" = 1'-0"

TITLE: LITERATURE PLAN

FILENAME: 1680 277

SHEET: L-102

PROPRIETARY AND CONFIDENTIAL
THESE DRAWINGS AND SPECIFICATIONS ARE ORIGINAL,
PROPRIETARY AND CONFIDENTIAL MATERIALS OF CHAMPION.
COPYRIGHT © 1976-2018 BY CHAMPION