

CHAMPION

MANUFACTURED BEAUTIFULLY™

308 SHERIDAN DRIVE TOPEKA, IN 46571

MODIFICATIONS

PROJECT:

1680 278
76'-0" x 15'-2"
3 BD 2 BTH

DRAWN BY: T. COWLEY

DATE: 09-10-19

SCALE: 3/16" = 1'-0"

TITLE:


LITERATURE
PLAN

FILENAME: 1680 278


SHEET:

L-101

PROPRIETARY AND CONFIDENTIAL
THESE DRAWINGS AND SPECIFICATIONS ARE ORIGINAL,
PROPRIETARY AND CONFIDENTIAL MATERIALS OF CHAMPION.
COPYRIGHT © 1976-2018 BY CHAMPION

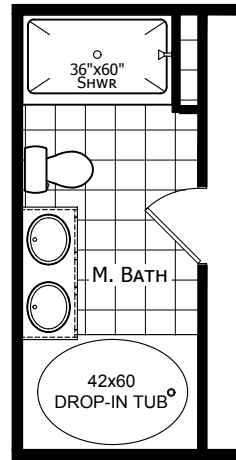

OPTIONAL MASTER BATH

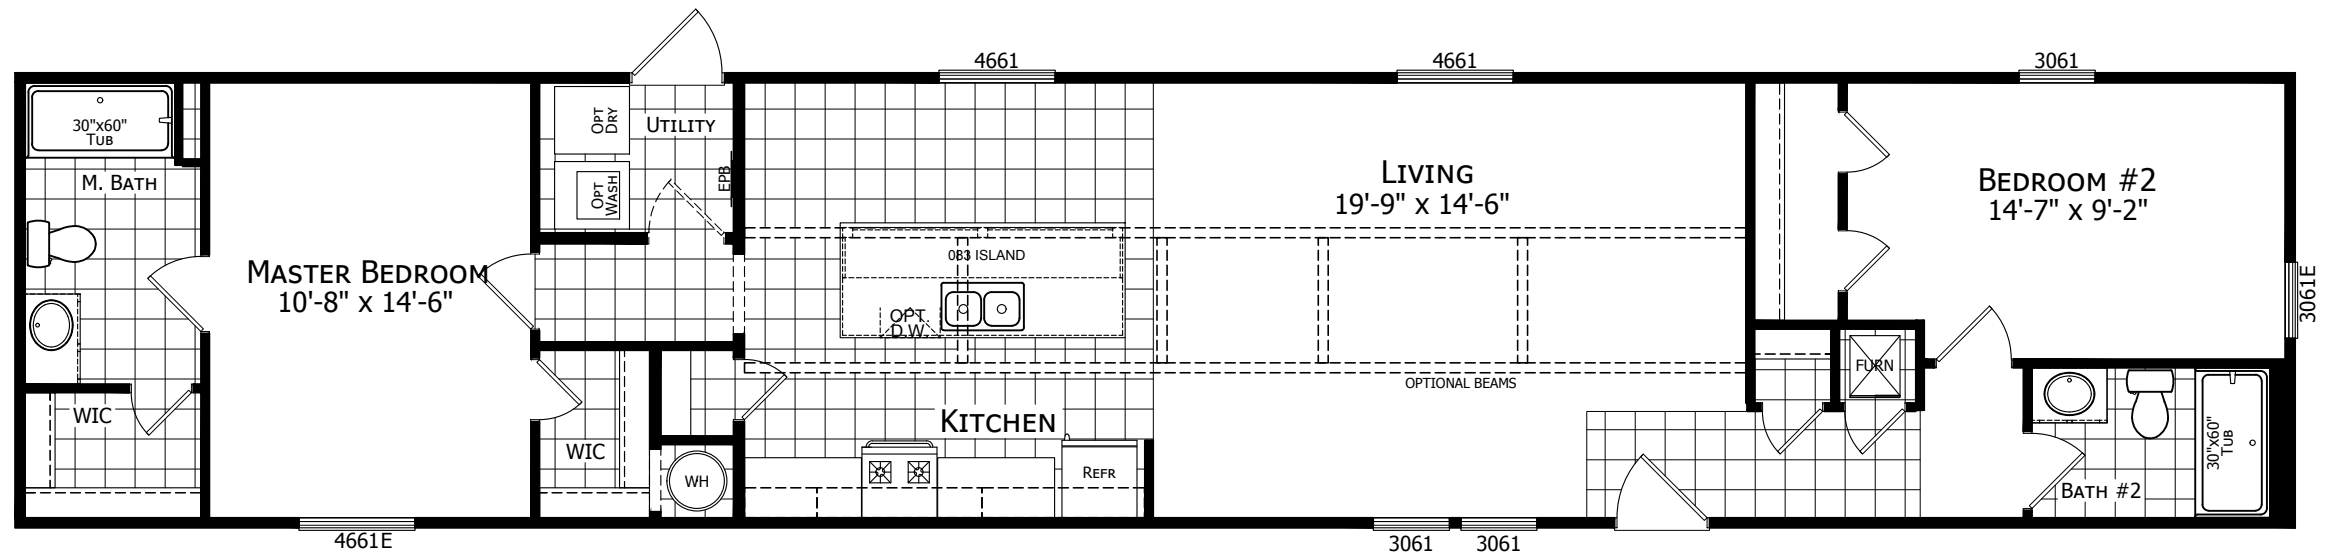

OPTIONAL 2 BEDROOM

CHAMPION

MANUFACTURED BEAUTIFULLY™

308 SHERIDAN DRIVE TOPEKA, IN 46571

MODIFICATIONS

PROJECT: 1680 278
76'-0" x 15'-2"
3 BD 2 BTH

DRAWN BY: T. COWLEY
DATE: 09-10-19
SCALE: 3/16" = 1'-0"

TITLE: LITERATURE PLAN

FILENAME: 1680 278

SHEET: L-102

PROPRIETARY AND CONFIDENTIAL
THESE DRAWINGS AND SPECIFICATIONS ARE ORIGINAL,
PROPRIETARY AND CONFIDENTIAL MATERIALS OF CHAMPION.
COPYRIGHT © 1976-2018 BY CHAMPION