


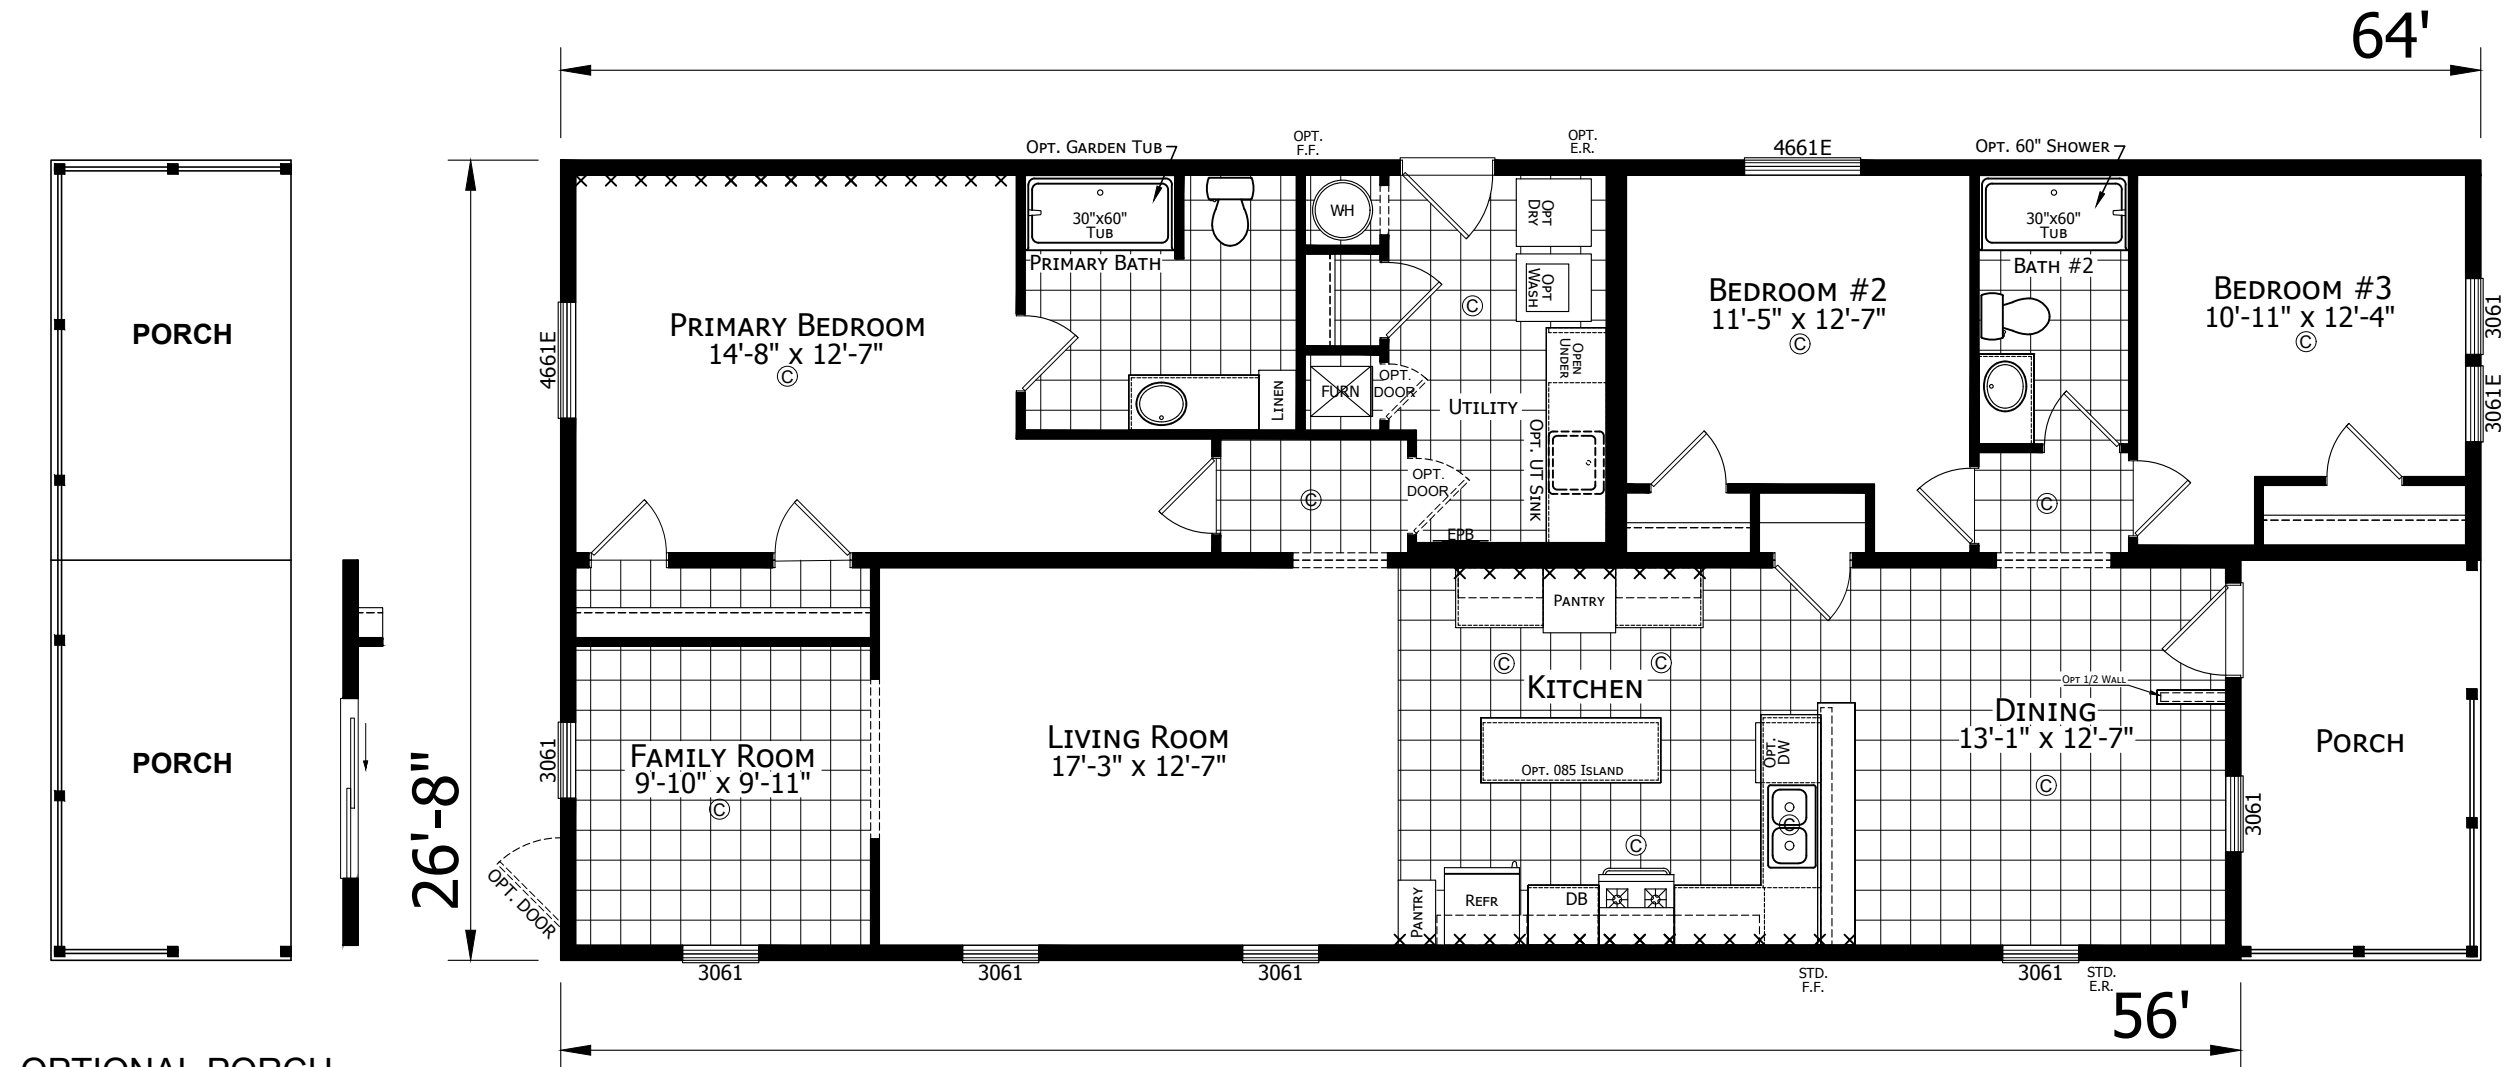

OPTIONAL PORCH

112APB-2864H32101
3 BEDROOM 2 BATH
64'-0" x 26'-8"
1600 Sq. Ft. TOTAL

MODIFICATIONS

PROJECT:
112APB-2864H32101
64'-0" x 26'-8"
3 BD 2 BT

DRAWN BY: T. COWLEY
DATE: 10-20-23
SCALE: 5/32" = 1'-0"

TITLE:
LITERATURE
PLAN


FILENAME: 112APB-2864H32101

SHEET:
L-101


PROPRIETARY AND CONFIDENTIAL
THESE DRAWINGS AND SPECIFICATIONS ARE ORIGINAL
PROPRIETARY AND CONFIDENTIAL MATERIALS OF CHAMPION.
COPYRIGHT © 1976-2023 BY CHAMPION

CHAMPION
HOME BUILDERS


755 W. BIG BEAVER ROAD, SUITE 1000 TROY, MI 48064
PHONE: 248-614-8200

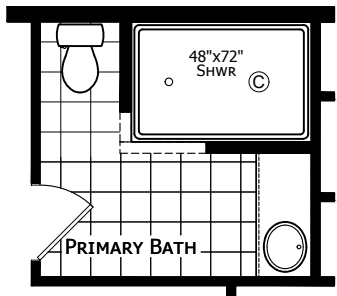


OPTION SERENITY BATH

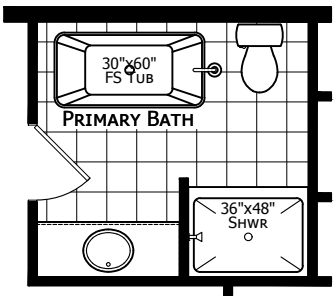

OPTION PRIMARY BATH

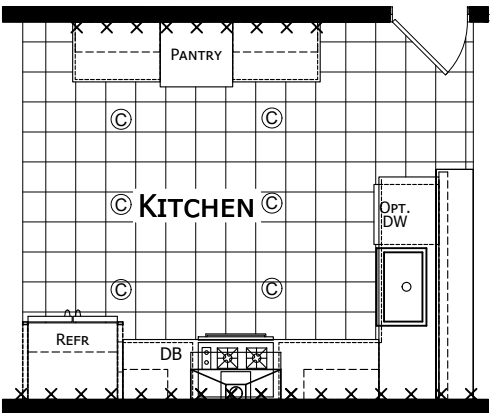

OPTION ULTIMATE KITCHEN 2

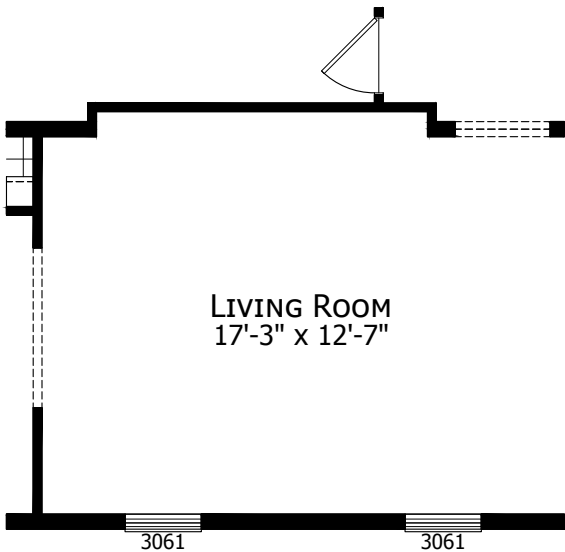

OPTION FAMILY ROOM OFFSET

MODIFICATIONS

PROJECT:
112APB-2864H32101
64'-0" x 26'-8"
3 BD 2 BT

DRAWN BY: T. COWLEY
DATE: 10-20-23
SCALE: 5/32" = 1'-0"

TITLE:
LITERATURE
PLAN

FILENAME: 112APB-2864H32101

SHEET:
L-102

PROPRIETARY AND CONFIDENTIAL
THESE DRAWINGS AND SPECIFICATIONS ARE ORIGINAL.
PROPRIETARY AND CONFIDENTIAL MATERIALS OF CHAMPION.
COPYRIGHT © 1976-2023 BY CHAMPION

CHAMPION
HOME BUILDERS

755 W. BIG BEAVER ROAD, SUITE 1000 TROY, MI 48064
PHONE: 248-614-8200