


FAMILY 9

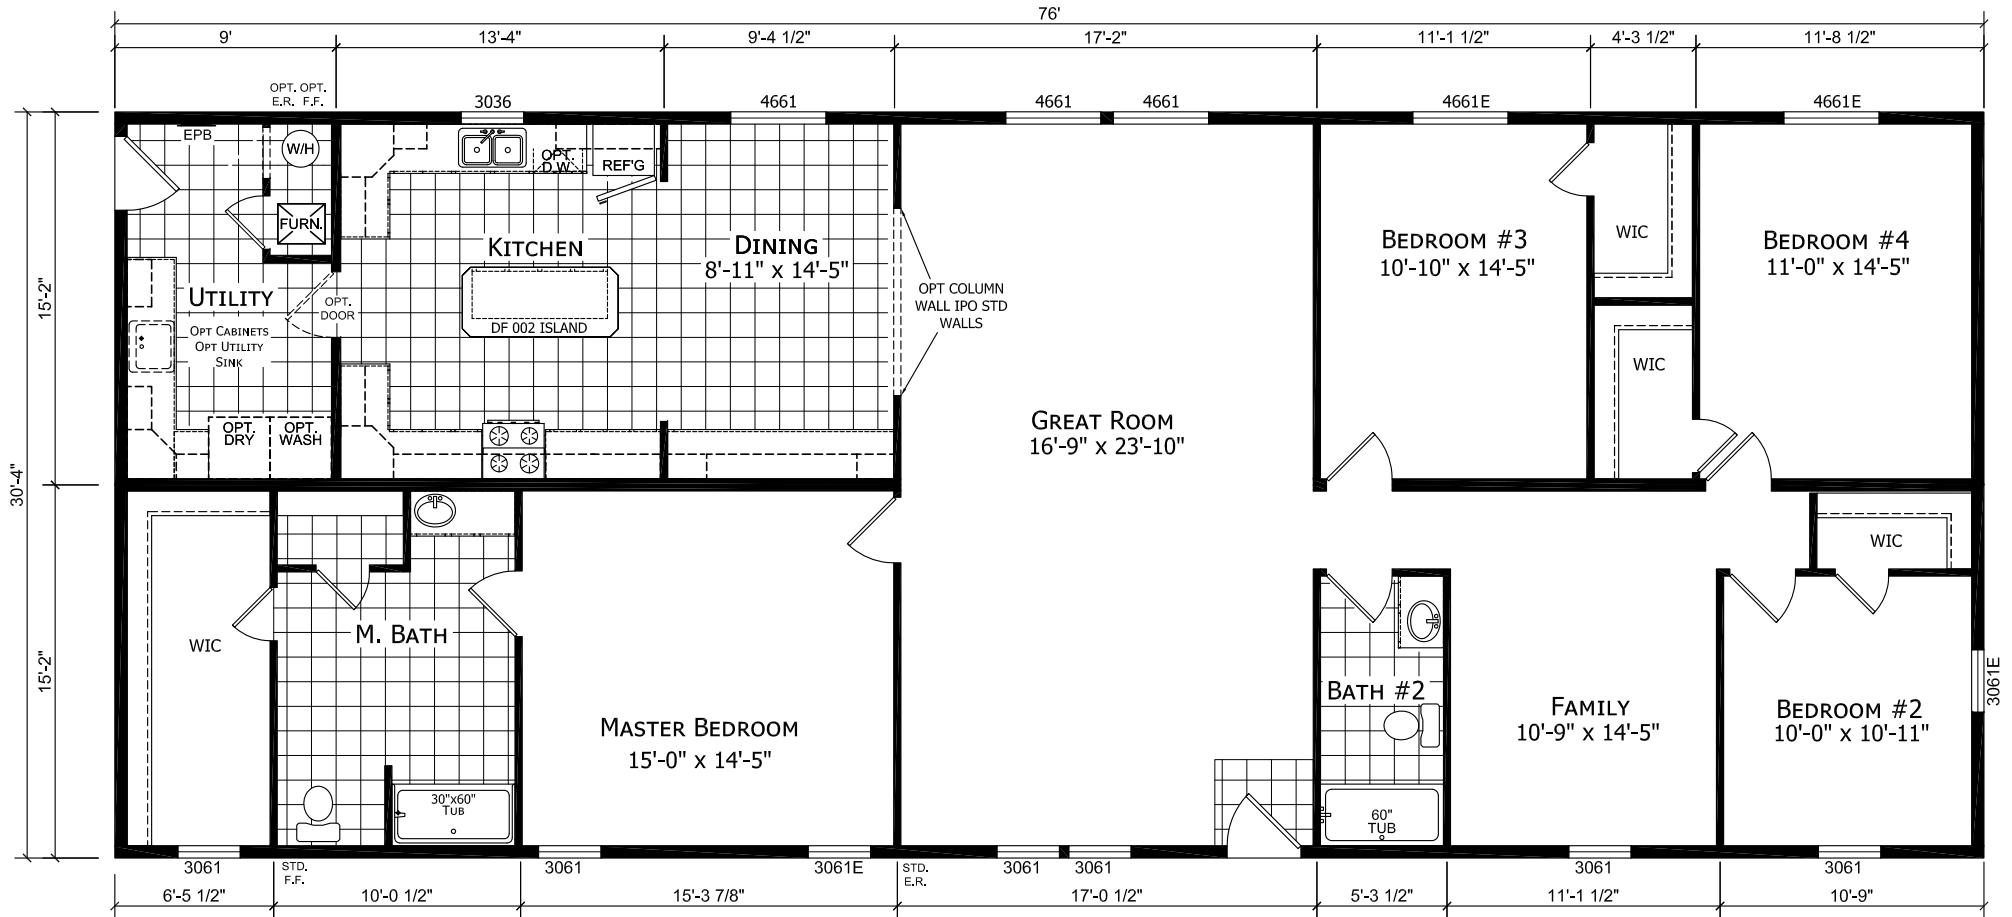

* DESIGNATES FIELD WORK



APPROVER'S SEAL

MODIFICATIONS

MODEL: 3280 215
30x76 4BR 2BATH - RANCH

SHEET:

TITLE: LITERATURE PLAN

L-101

PROPRIETARY AND CONFIDENTIAL
THESE DRAWINGS AND SPECIFICATIONS ARE ORIGINAL.
PROPRIETARY AND CONFIDENTIAL MATERIALS OF CHAMPION.
COPYRIGHT © 1976-2008 BY CHAMPION


DRAWN BY: JMD

DATE: 12-12-18


SCALE: 1/8" = 1'-0"

PAGE: 10 OF 47


FAMILY 9

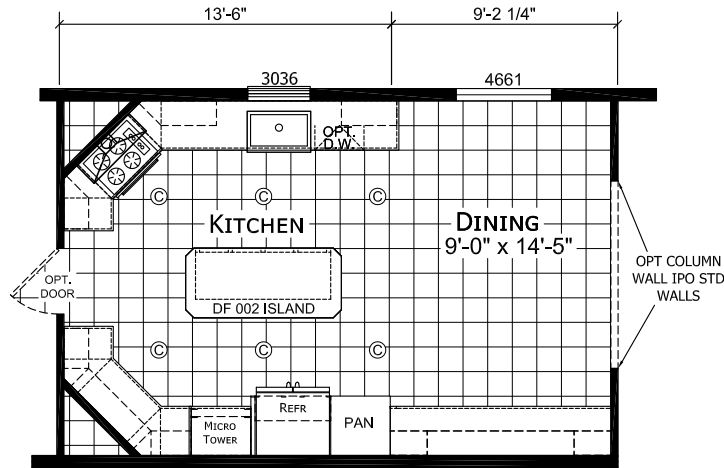


OPTIONAL ULTIMATE KITCHEN 2

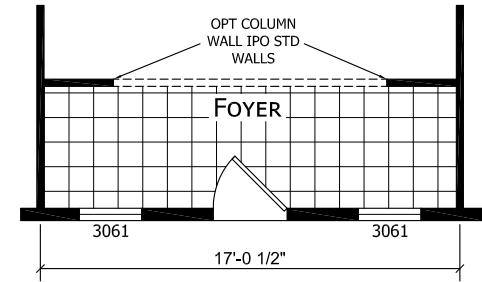

OPTIONAL FOYER

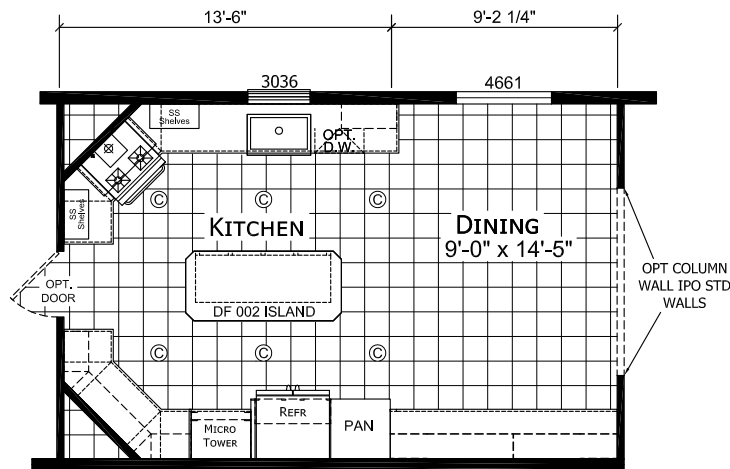

OPTIONAL ULTIMATE KITCHEN 3

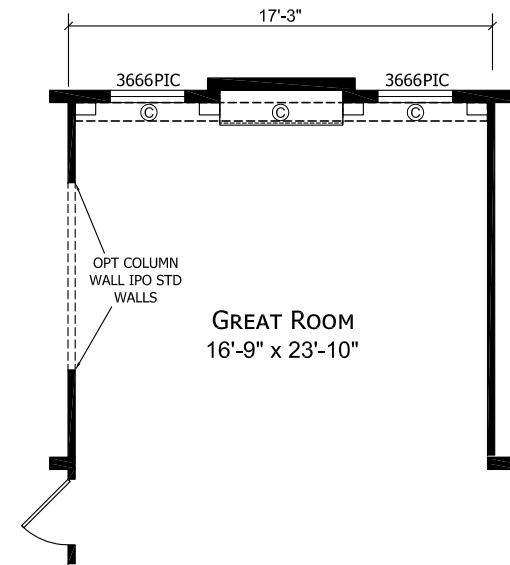

OPTION ENTERTAINMENT WALL
OPT. PATIO DOOR IS REQUIRED IN THE DINING ROOM



APPROVER'S SEAL

MODIFICATIONS

MODEL: 3280 215
30x76 4BR 2BATH - RANCH

SHEET:

TITLE: LITERATURE PLAN

L-102

PROPRIETARY AND CONFIDENTIAL
THESE DRAWINGS AND SPECIFICATIONS ARE ORIGINAL,
PROPRIETARY AND CONFIDENTIAL MATERIALS OF CHAMPION.
COPYRIGHT © 1976-2008 BY CHAMPION


DRAWN BY: JMD

DATE: 12-12-18


SCALE: 1/8" = 1'-0"

PAGE: 10 OF 47


FAMILY 9

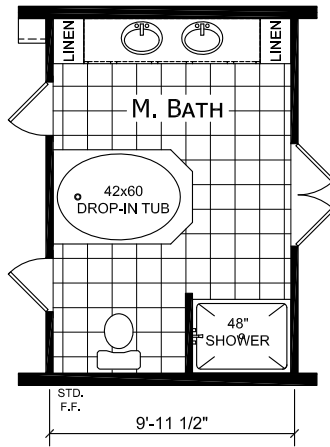


OPT. MASTER BATH 2

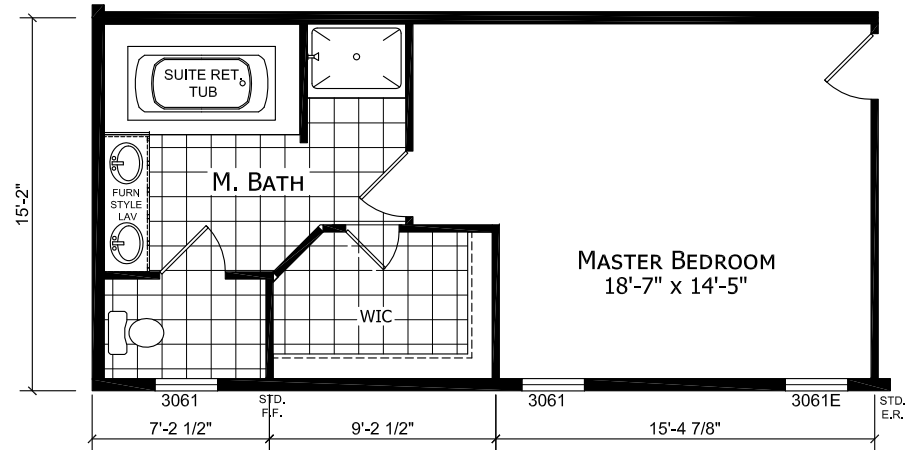

OPT. MASTER BATH

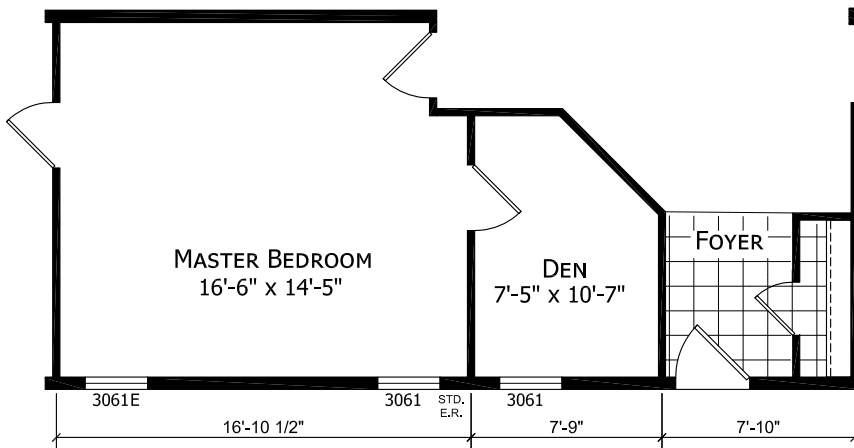

OPTIONAL DEN

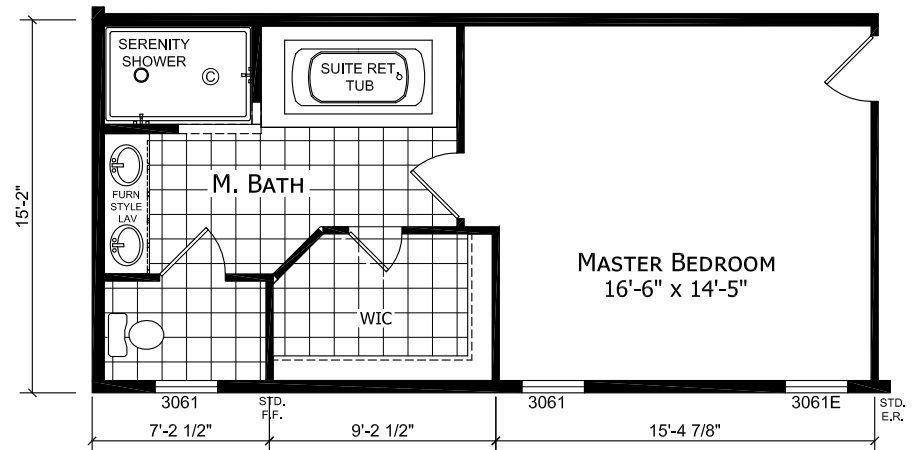

OPT. SERENITY BATH



APPROVER'S SEAL

MODIFICATIONS


MODEL: 3280 215
30x76 4BR 2BATH - RANCH

SHEET:


TITLE: LITERATURE PLAN

L-103


FAMILY 9

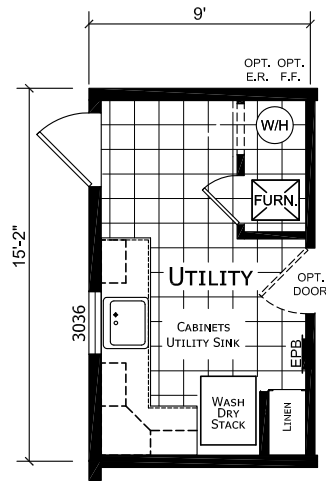

OPT. UTILITY ROOM

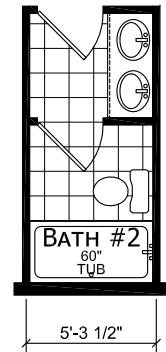

OPT. HALL BATH

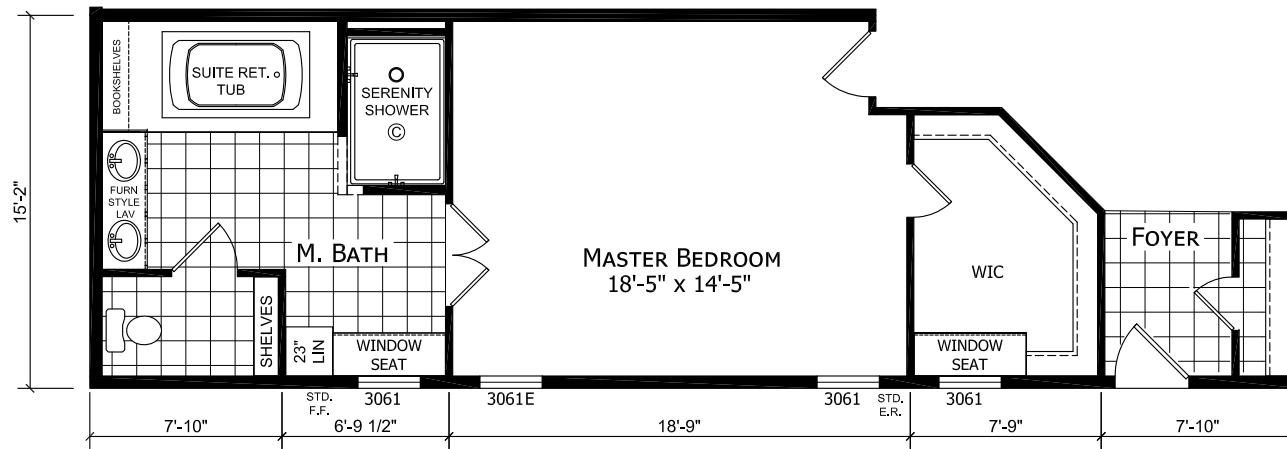

OPT. SERENITY BATH/WARDROBE



308 SHERIDAN DRIVE TOPEKA, IN 46571

APPROVER'S SEAL

MODIFICATIONS

MODEL: **3280 215**
30x76 4BR 2BATH - RANCH

SHEET:

TITLE: **LITERATURE PLAN**

L-104

PROPRIETARY AND CONFIDENTIAL
THESE DRAWINGS AND SPECIFICATIONS ARE ORIGINAL,
PROPRIETARY AND CONFIDENTIAL MATERIALS OF CHAMPION.
COPYRIGHT © 1976-2008 BY CHAMPION

DRAWN BY: JMD

DATE: 12-12-18

SCALE: 1/8" = 1'-0"

PAGE: 10 OF 47