


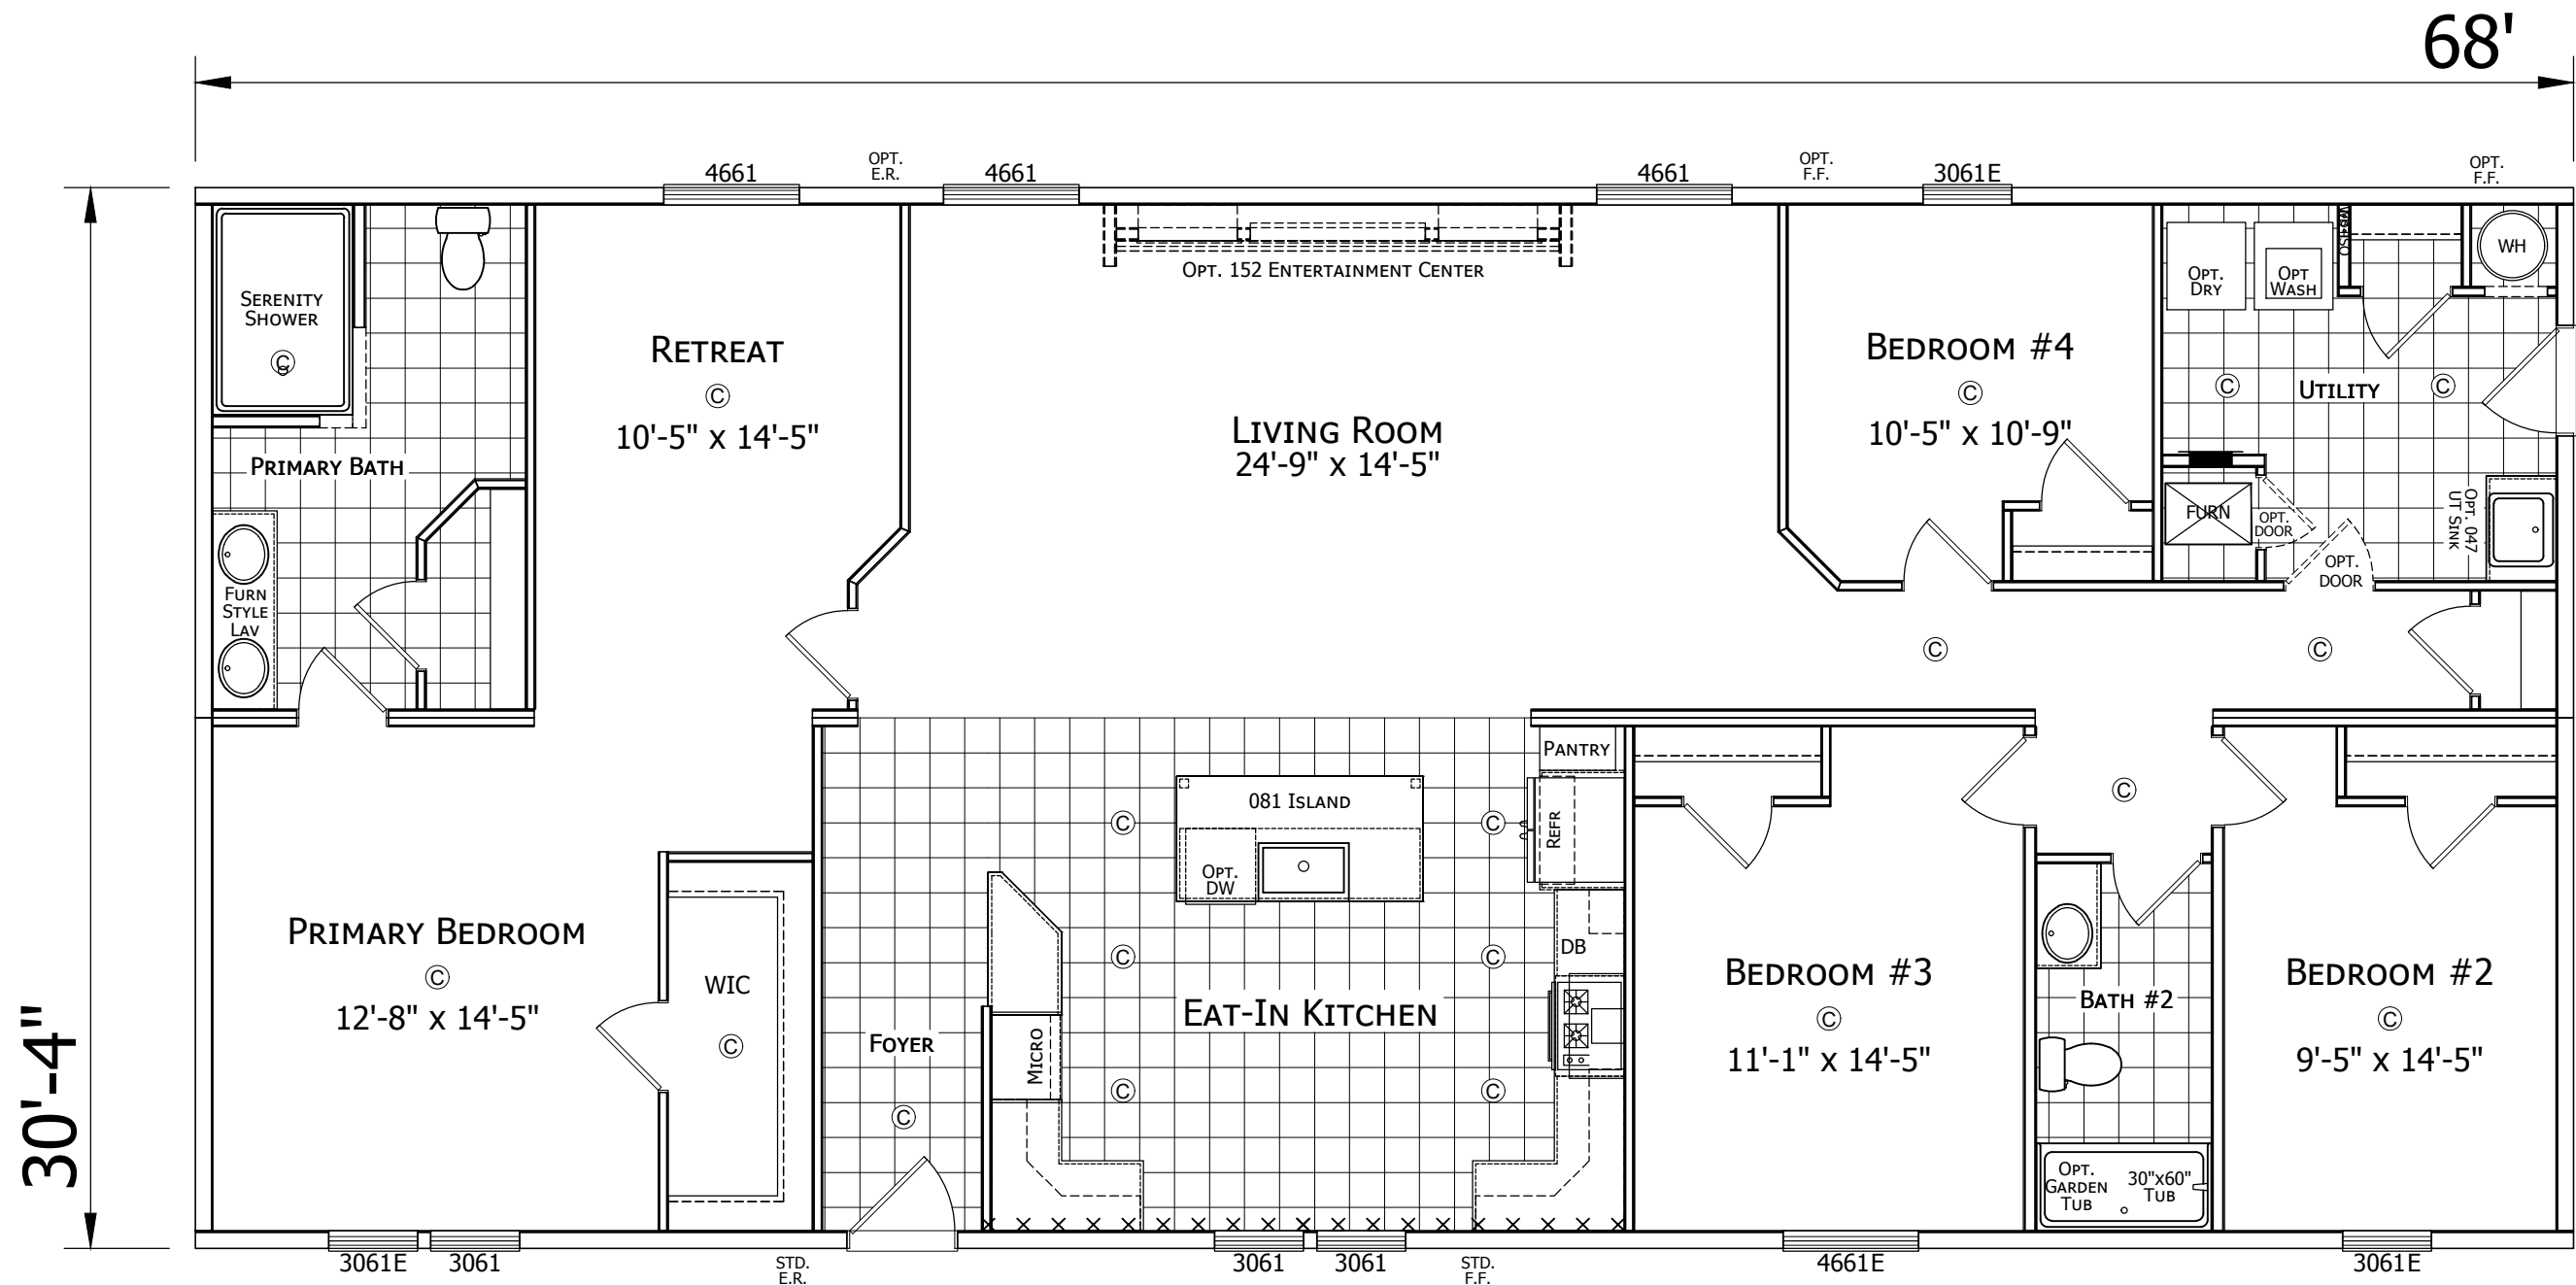

112APB-3268H32181 NH
4 BEDROOM 2 BATH
68'-0" x 30'-4"
2063 Sq. Ft. TOTAL

SIGN-OFF

RETAILER: _____ DATE: _____

CUSTOMER: _____ DATE: _____

CONTROL # 1001

THIS PRELIMINARY AS-BUILT DRAWING MAY CONTAIN ITEMS NOT
TYPICALLY STANDARD IN THIS PRODUCT LINE-PLEASE SEE YOUR
HOME'S SPECIFIC ORDER AND SPECIFICATIONS FOR A BREAKDOWN OF
WHAT IS STANDARD AND OPTIONAL.

MODIFICATIONS

CHAMPION
HOME BUILDERS

755 W. BIG BEAVER ROAD, SUITE 1000 TROY, MI 48064
PHONE: 248-614-8200

PROJECT:
112APB-3268H32181 NH
68'-0" x 30'-4"
4BD 2BT

DRAWN BY: KG
DATE: 11-14-24
SCALE: 3/16" = 1'-0"

TITLE:
LITERATURE
PLAN

FILENAME: 112APB-3268H32181 NH

SHEET:
L-101

PROPRIETARY AND CONFIDENTIAL
THESE DRAWINGS AND SPECIFICATIONS ARE ORIGINAL.
PROPRIETARY AND CONFIDENTIAL MATERIALS OF CHAMPION.
COPYRIGHT © 1976-2024 BY CHAMPION